


All levels to be +/- 300mm of those stated



1 | SITE - PROPOSED LAYOUT

SCALE 1 : 200

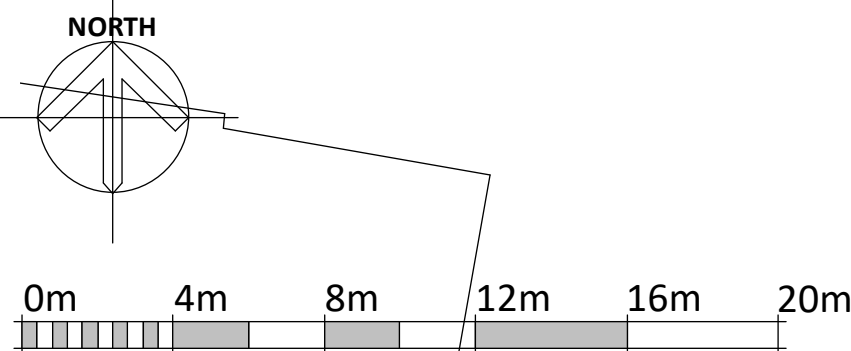

VISUAL SCALE 1:200 @ A1

G	Layout updated to reflect changes to house types.	22.09.23	RJ
F	Update to house types.	06.03.23	NM
E	Layout updated for terraced block.	03.11.22	RJ
D	Layout amended to include landscape.	18.05.21	RJ
C	Road width amended and layout updated.	04.05.21	RJ
B	Extension to Ashton House removed.	22.04.21	RJ
A	Further detail added.	14.04.21	RJ

REV	DESCRIPTION	DATE	BY
-----	-------------	------	----

THIS DRAWING IS THE COPYRIGHT OF AINSLEY GOMMON ARCHITECTS. DO NOT SCALE FROM THIS DRAWING. WORK TO FIGURED DIMENSIONS ONLY. CHECK ALL DIMENSIONS ON SITE. ANY DISCREPANCIES TO BE NOTIFIED TO THE ARCHITECT. ELEMENTS OF STRUCTURE SHOWN ARE INDICATIVE AND FOR GUIDANCE. FINAL DESIGN TO BE AS STRUCTURAL ENGINEERS DETAILS AND SPECIFICATION.

PROJECT
Refurbishment & New Build at Ashton House,
Village Road, Oxtou, Wirral CH43 5SR for
Hitchock Wright & Partners

DRAWING TITLE
**PROPOSED SITE LAYOUT
COLOUR**

SCALE	DATE	DRAWN	CHECKED
1 : 200 @A1	FEB 21	RJ	SG

DRAWING STATUS
PLANNING

JOB No	DRAWING No	REVISION
2034	010	G

AG | **A** **AINSLEY GOMMON ARCHITECTS**
1 PRICE STREET, HAMILTON SQUARE, BIRKENHEAD, MERSEYSIDE, CH41 6JH
Tel: 0151 647 5511 | info@agarchitects.co.uk | www.agarchitects.co.uk